


地番	3010-1ないし 3010-21
土地の所在	彦根市八坂町南宮

# 地積測量図 1/5



## 引照点情報

引照点	名称	X座標	Y座標
T3-13	金属標	-81965.473	19837.069
T4-13A	金属標	-81997.052	19794.478

引照点	境界点	距離
T3-13	K25	14.763
T3-13	PK1	53.843
T4-13A	PK1	7.873
T4-13A	K25	43.795

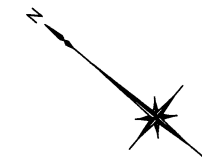

引照点  
T3-13  
⊗

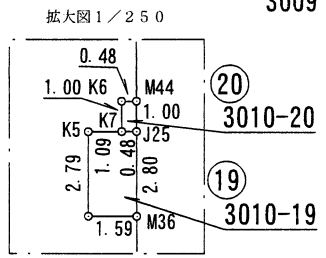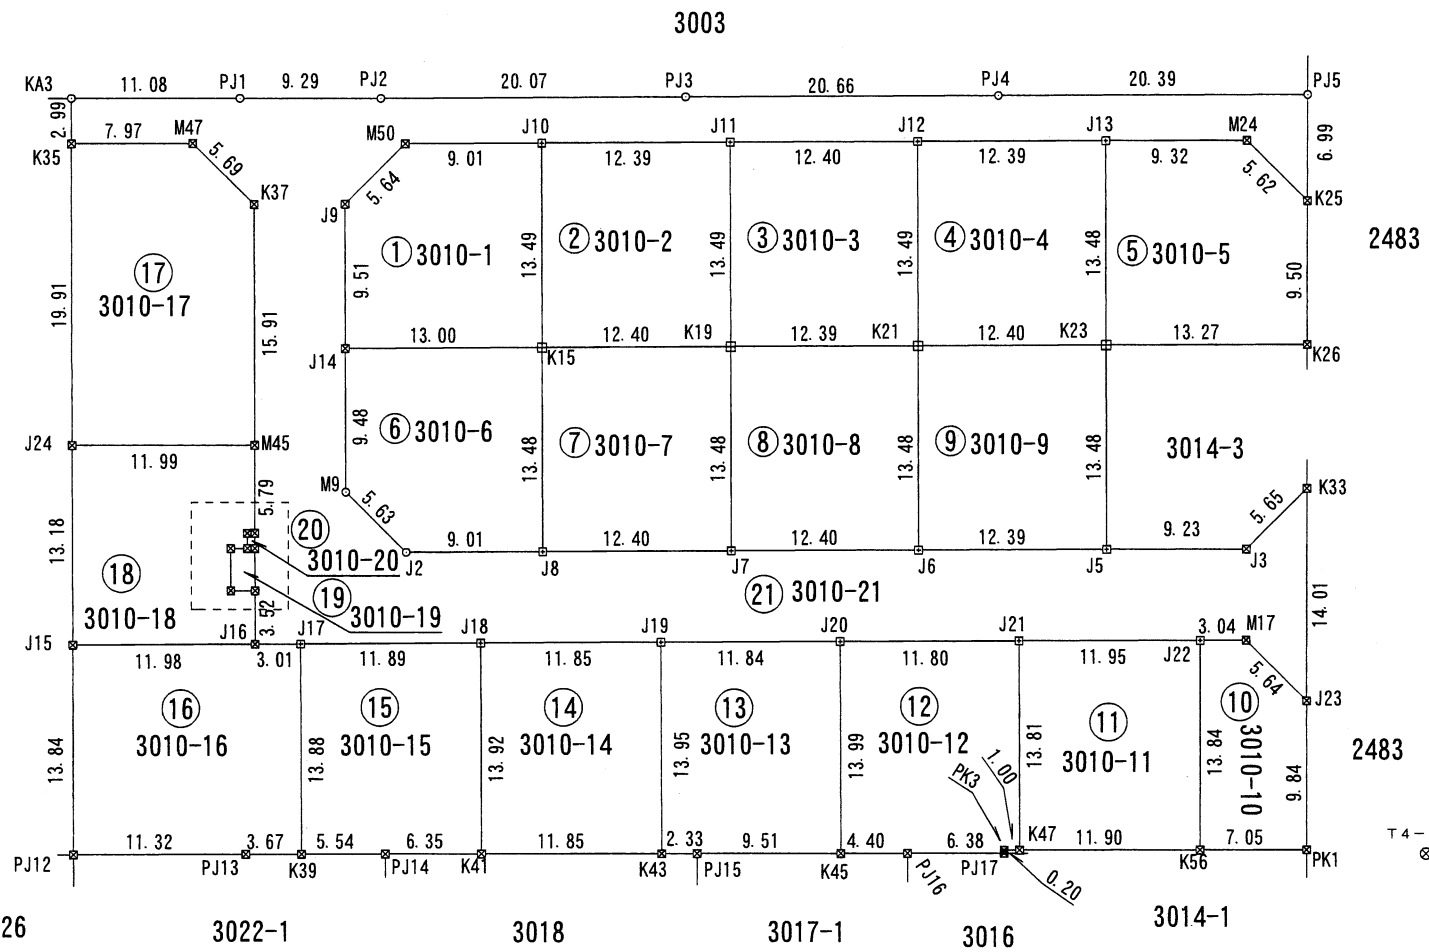

凡例

田	コンクリート杭
□	プラスチック杭
⊗	金属標
田	刻み

測量年月日 平成25年3月1日

(日調連9)

作成者	滋賀県湖南市石部南六丁目8番16 土地家屋調査士 竹内	25.3.18 (平成 年 月 日作成)	申請人	有限会社 みのり不動産 代表取締役 平塚和彦	縮尺	1/500
-----	--------------------------------	-------------------------	-----	---------------------------	----	-------

地番 3010-1ないし 3010-21

地積測量図 2/5

土地の所在 彦根市八坂町南宮

求積表

地番	① 3010-1				
NO	X <sub>n</sub>	Y <sub>n</sub>	Y <sub>n+1</sub> -Y <sub>n-1</sub>	X <sub>n</sub> ・(Y <sub>n+1</sub> -Y <sub>n-1</sub> )	
J9	-81914.950	19781.353	12.898	-1056539.025100	
M50	-81915.424	19786.974	11.458	-938586.928192	
J10	-81922.296	19792.811	-4.479	366929.963784	
K15	-81930.993	19782.495	-18.735	1534977.153855	
J14	-81921.083	19774.076	-1.142	93553.876786	
合計				335.041133	
合計面積				167.5205665	
地積				167.52 m <sup>2</sup>	

地番	⑤ 3010-5				
NO	X <sub>n</sub>	Y <sub>n</sub>	Y <sub>n+1</sub> -Y <sub>n-1</sub>	X <sub>n</sub> ・(Y <sub>n+1</sub> -Y <sub>n-1</sub> )	
J13	-81950.649	19816.894	16.351	-1339975.061799	
M24	-81957.757	19822.932	5.564	-456012.959948	
K25	-81963.360	19822.458	-7.758	635871.746880	
K26	-81969.459	19815.174	-15.877	1301429.100543	
K23	-81959.343	19806.581	1.720	-140970.069960	
合計				342.755716	
合計面積				171.3778580	
地積				171.37 m <sup>2</sup>	

地番	② 3010-2				
NO	X <sub>n</sub>	Y <sub>n</sub>	Y <sub>n+1</sub> -Y <sub>n-1</sub>	X <sub>n</sub> ・(Y <sub>n+1</sub> -Y <sub>n-1</sub> )	
J10	-81922.296	19792.811	18.343	-1502700.675528	
J11	-81931.747	19800.838	-2.287	187377.905389	
K19	-81940.443	19790.524	-18.343	1503033.545949	
K15	-81930.993	19782.495	2.287	-187376.180991	
合計				334.594819	
合計面積				167.2974095	
地積				167.29 m <sup>2</sup>	

地番	⑥ 3010-6				
NO	X <sub>n</sub>	Y <sub>n</sub>	Y <sub>n+1</sub> -Y <sub>n-1</sub>	X <sub>n</sub> ・(Y <sub>n+1</sub> -Y <sub>n-1</sub> )	
K15	-81930.993	19782.495	-1.888	154685.714784	
J8	-81939.682	19772.188	-16.142	1322670.346844	
J2	-81932.813	19766.353	-5.364	439487.608932	
M9	-81927.199	19766.824	7.723	-632723.757877	
J14	-81921.083	19774.076	15.671	-1283785.291693	
合計				334.620990	
合計面積				167.3104950	
地積				167.31 m <sup>2</sup>	

地番	③ 3010-3				
NO	X <sub>n</sub>	Y <sub>n</sub>	Y <sub>n+1</sub> -Y <sub>n-1</sub>	X <sub>n</sub> ・(Y <sub>n+1</sub> -Y <sub>n-1</sub> )	
J11	-81931.747	19800.838	18.343	-1502874.035221	
J12	-81941.198	19808.867	-2.286	187317.578628	
K21	-81949.893	19798.552	-18.343	1503206.887299	
K19	-81940.443	19790.524	2.286	-187315.852698	
合計				334.578008	
合計面積				167.2890040	
地積				167.28 m <sup>2</sup>	

地番	⑦ 3010-7				
NO	X <sub>n</sub>	Y <sub>n</sub>	Y <sub>n+1</sub> -Y <sub>n-1</sub>	X <sub>n</sub> ・(Y <sub>n+1</sub> -Y <sub>n-1</sub> )	
K19	-81940.443	19790.524	-2.279	186742.269597	
J7	-81949.133	19780.216	-18.336	1502619.302688	
J8	-81939.682	19772.188	2.279	-186740.535278	
K15	-81930.993	19782.495	18.336	-1502286.687648	
合計				334.349359	
合計面積				167.1746795	
地積				167.17 m <sup>2</sup>	

地番	④ 3010-4				
NO	X <sub>n</sub>	Y <sub>n</sub>	Y <sub>n+1</sub> -Y <sub>n-1</sub>	X <sub>n</sub> ・(Y <sub>n+1</sub> -Y <sub>n-1</sub> )	
J12	-81941.198	19808.867	18.342	-1502965.453716	
J13	-81950.649	19816.894	-2.286	187339.183614	
K23	-81959.343	19806.581	-18.342	1503298.269306	
K21	-81949.893	19798.552	2.286	-187337.455398	
合計				334.543806	
合計面積				167.2719030	
地積				167.27 m <sup>2</sup>	

地番	⑧ 3010-8				
NO	X <sub>n</sub>	Y <sub>n</sub>	Y <sub>n+1</sub> -Y <sub>n-1</sub>	X <sub>n</sub> ・(Y <sub>n+1</sub> -Y <sub>n-1</sub> )	
K21	-81949.893	19798.552	-2.280	186845.756040	
J6	-81958.584	19788.244	-18.336	1502792.596224	
J7	-81949.133	19780.216	2.280	-186844.023240	
K19	-81940.443	19790.524	18.336	-1502459.962848	
合計				334.366176	
合計面積				167.1830880	
地積				167.18 m <sup>2</sup>	

(日調連9)

作成者 滋賀県湖南市石部南六丁目8番16 25.3.18  
土地家屋調査士 竹内 (平成 年 月 日作成)

申請人 有限会社 みのり不動産  
代表取締役 平塚和彦 縮尺 1/500

地番 3010-1ないし  
3010-21

土地の所在 彦根市八坂町南宮

地積測量図 3/5

地番 ㊸ 3010-9				
NO	X <sub>n</sub>	Y <sub>n</sub>	Y <sub>n+1</sub> -Y <sub>n-1</sub>	X <sub>n</sub> · (Y <sub>n+1</sub> -Y <sub>n-1</sub> )
K23	-81959.343	19806.581	-2.280	186867.302040
J5	-81968.034	19796.272	-18.337	1503047.839458
J6	-81958.584	19788.244	2.280	-186865.571520
K21	-81949.893	19798.552	18.337	-1502715.187941
合計				334.382037
合計面積				167.1910185
地積				167.19 m <sup>2</sup>

地番 ㊸ 3010-13				
NO	X <sub>n</sub>	Y <sub>n</sub>	Y <sub>n+1</sub> -Y <sub>n-1</sub>	X <sub>n</sub> · (Y <sub>n+1</sub> -Y <sub>n-1</sub> )
K45	-81967.520	19769.577	-16.837	1380087.134240
PJ15	-81960.248	19763.438	-7.644	626504.135712
K43	-81958.465	19761.933	9.167	-751313.248655
J19	-81949.468	19772.605	18.342	-1503117.142056
J20	-81958.500	19780.275	-3.028	248170.338000
合計				331.217241
合計面積				165.6086205
地積				165.60 m <sup>2</sup>

地番 ㊸ 3010-10				
NO	X <sub>n</sub>	Y <sub>n</sub>	Y <sub>n+1</sub> -Y <sub>n-1</sub>	X <sub>n</sub> · (Y <sub>n+1</sub> -Y <sub>n-1</sub> )
PK1	-81990.876	19789.595	-12.101	992171.590476
K56	-81985.494	19785.041	6.058	-496668.122652
J22	-81976.609	19795.653	12.586	-1031757.600874
M17	-81978.934	19797.627	1.489	-122066.632726
J23	-81984.557	19797.142	-8.032	658499.961824
合計				179.196048
合計面積				89.5980240
地積				89.59 m <sup>2</sup>

地番 ㊸ 3010-14				
NO	X <sub>n</sub>	Y <sub>n</sub>	Y <sub>n+1</sub> -Y <sub>n-1</sub>	X <sub>n</sub> · (Y <sub>n+1</sub> -Y <sub>n-1</sub> )
K43	-81958.465	19761.933	-18.316	1501151.244940
K41	-81949.410	19754.289	3.002	-246012.128820
J18	-81940.435	19764.935	18.316	-1500821.007460
J19	-81949.468	19772.605	-3.002	246012.302936
合計				330.411596
合計面積				165.2057980
地積				165.20 m <sup>2</sup>

地番 ㊸ 3010-11				
NO	X <sub>n</sub>	Y <sub>n</sub>	Y <sub>n+1</sub> -Y <sub>n-1</sub>	X <sub>n</sub> · (Y <sub>n+1</sub> -Y <sub>n-1</sub> )
K56	-81985.494	19785.041	-18.305	1500744.467670
K47	-81976.402	19777.348	2.872	-235436.226544
J21	-81967.495	19787.913	18.305	-1500414.995975
J22	-81976.609	19795.653	-2.872	235436.821048
合計				330.066199
合計面積				165.0330995
地積				165.03 m <sup>2</sup>

地番 ㊸ 3010-15				
NO	X <sub>n</sub>	Y <sub>n</sub>	Y <sub>n+1</sub> -Y <sub>n-1</sub>	X <sub>n</sub> · (Y <sub>n+1</sub> -Y <sub>n-1</sub> )
K41	-81949.410	19754.289	-14.745	1208344.050450
PJ14	-81944.553	19750.190	-7.675	628924.444275
K39	-81940.316	19746.614	7.042	-577023.705272
J17	-81931.365	19757.232	18.321	-1501064.538165
J18	-81940.435	19764.935	-2.943	241150.700205
合計				330.951493
合計面積				165.4757465
地積				165.47 m <sup>2</sup>

地番 ㊸ 3010-12				
NO	X <sub>n</sub>	Y <sub>n</sub>	Y <sub>n+1</sub> -Y <sub>n-1</sub>	X <sub>n</sub> · (Y <sub>n+1</sub> -Y <sub>n-1</sub> )
K47	-81976.402	19777.348	-11.216	919447.324832
PK3	-81975.633	19776.697	-0.804	65908.408932
PJ17	-81975.763	19776.544	-4.276	350528.362588
PJ16	-81970.890	19772.421	-6.967	571091.190630
K45	-81967.520	19769.577	7.854	-643772.902080
J20	-81958.500	19780.275	18.336	-1502791.056000
J21	-81967.495	19787.913	-2.927	239918.857865
合計				330.186767
合計面積				165.0933835
地積				165.09 m <sup>2</sup>

地番 ㊸ 3010-16				
NO	X <sub>n</sub>	Y <sub>n</sub>	Y <sub>n+1</sub> -Y <sub>n-1</sub>	X <sub>n</sub> · (Y <sub>n+1</sub> -Y <sub>n-1</sub> )
K39	-81940.316	19746.614	-12.987	1064158.883892
PJ13	-81937.509	19744.245	-9.675	792745.399575
PJ12	-81928.853	19736.939	3.277	-268480.851281
J15	-81919.930	19747.522	18.341	-1502493.436130
J16	-81929.066	19755.280	9.710	-795531.230860
J17	-81931.365	19757.232	-8.666	710017.209090
合計				415.974286
合計面積				207.9871430
地積				207.98 m <sup>2</sup>

(日調連9)

作成者 滋賀県湖南市石部南六丁目8番16  
土地家屋調査士 竹内 (平成 25 年 3 月 18 日作成)

申請人 有限会社 みのり不動産 代表取締役 平塚和彦  
縮尺 1/500

地番 3010-1ないし  
3010-21

地積測量図 4/5

土地の所在 彦根市八坂町南宮

地番	㊦ 3010-17				
NO	X <sub>n</sub>	Y <sub>n</sub>	Y <sub>n+1</sub> -Y <sub>n-1</sub>	X <sub>n</sub> ・(Y <sub>n+1</sub> -Y <sub>n-1</sub> )	
J24	-81911.431	19757.604	-7.507	614909.112517	
M45	-81920.612	19765.320	19.886	-1629073.290232	
K37	-81910.361	19777.490	12.648	-1036002.245928	
M47	-81904.690	19777.968	-4.663	381921.569470	
K35	-81898.597	19772.827	-20.364	1667783.029308	
合計				-461.824865	
合計面積				230.9124325	
合計地積				230.91 m <sup>2</sup>	

地番	㊦ 3010-18				
NO	X <sub>n</sub>	Y <sub>n</sub>	Y <sub>n+1</sub> -Y <sub>n-1</sub>	X <sub>n</sub> ・(Y <sub>n+1</sub> -Y <sub>n-1</sub> )	
J15	-81919.930	19747.522	2.324	-190381.917320	
J24	-81911.431	19757.604	17.798	-1457859.648938	
M45	-81920.612	19765.320	3.280	-268699.607360	
M44	-81924.345	19760.884	-4.752	389304.487440	
K6	-81923.974	19760.568	-1.081	88559.815894	
K7	-81924.619	19759.803	-1.473	120674.963787	
K5	-81923.778	19759.095	-2.847	233236.995966	
M38	-81925.573	19756.956	-1.120	91756.641760	
M36	-81926.797	19757.975	-1.676	137309.311772	
J16	-81929.066	19755.280	-10.453	856404.526898	
合計				305.569899	
合計面積				152.7849495	
合計地積				152.78 m <sup>2</sup>	

地番	㊦ 3010-19				
NO	X <sub>n</sub>	Y <sub>n</sub>	Y <sub>n+1</sub> -Y <sub>n-1</sub>	X <sub>n</sub> ・(Y <sub>n+1</sub> -Y <sub>n-1</sub> )	
M38	-81925.573	19756.956	1.120	-91756.641760	
K5	-81923.778	19759.095	2.847	-233236.995966	
K7	-81924.619	19759.803	1.023	-83808.885237	
J25	-81924.992	19760.118	-1.828	149758.885376	
M36	-81926.797	19757.975	-3.162	259052.532114	
合計				8.894527	
合計面積				4.4472635	
合計地積				4.44 m <sup>2</sup>	

地番	㊦ 3010-20				
NO	X <sub>n</sub>	Y <sub>n</sub>	Y <sub>n+1</sub> -Y <sub>n-1</sub>	X <sub>n</sub> ・(Y <sub>n+1</sub> -Y <sub>n-1</sub> )	
K7	-81924.619	19759.803	0.450	-36866.078550	
K6	-81923.974	19760.568	1.081	-88559.815894	
M44	-81924.345	19760.884	-0.450	36865.955250	
J25	-81924.992	19760.118	-1.081	88560.916352	
合計				0.977158	
合計面積				0.4885790	
合計地積				0.48 m <sup>2</sup>	

地番	㊦ 3010-21				
NO	X <sub>n</sub>	Y <sub>n</sub>	Y <sub>n+1</sub> -Y <sub>n-1</sub>	X <sub>n</sub> ・(Y <sub>n+1</sub> -Y <sub>n-1</sub> )	
PJ1	-81905.151	19782.254	13.116	-1074267.960516	
PJ2	-81912.268	19788.236	18.983	-1554940.583444	
PJ3	-81927.570	19801.237	26.382	-2161413.151740	
PJ4	-81943.322	19814.618	26.587	-2178627.102014	
PJ5	-81958.867	19827.824	7.840	-642557.517280	
K25	-81963.360	19822.458	-4.892	400964.757120	
M24	-81957.757	19822.932	-5.564	456012.959948	
J13	-81950.649	19816.894	-14.065	1152635.878185	
J12	-81941.198	19808.867	-16.056	1315647.875088	
J11	-81931.747	19800.838	-16.056	1315496.129832	
J10	-81922.296	19792.811	-13.864	1135770.711744	
M50	-81915.424	19786.974	-11.458	938586.928192	
J9	-81914.950	19781.353	-12.898	1056539.025100	
J14	-81921.083	19774.076	-14.529	1190231.414907	
M9	-81927.199	19766.824	-7.723	632723.757877	
J2	-81932.813	19766.353	5.364	-439487.608932	
J8	-81939.682	19772.188	13.863	-1135929.811566	
J7	-81949.133	19780.216	16.056	-1315775.279448	
J6	-81958.584	19788.244	16.056	-1315927.024704	
J5	-81968.034	19796.272	14.008	-1148208.220272	
J3	-81975.075	19802.252	11.618	-952386.421350	
K33	-81975.558	19807.890	-5.110	418895.101380	
J23	-81984.557	19797.142	-10.263	841407.508491	
M17	-81978.934	19797.627	-1.489	122066.632726	
J22	-81976.609	19795.653	-9.714	796320.779826	
J21	-81967.495	19787.913	-15.378	1260496.138110	
J20	-81958.500	19780.275	-15.308	1254620.718000	
J19	-81949.468	19772.605	-15.340	1257104.839120	
J18	-81940.435	19764.935	-15.373	1259670.307255	
J17	-81931.365	19757.232	-9.655	791047.329075	
J16	-81929.066	19755.280	0.743	-60873.296038	
M36	-81926.797	19757.975	4.838	-396361.843886	
J25	-81924.992	19760.118	2.909	-238319.801728	
M44	-81924.345	19760.884	5.202	-426170.442690	
M45	-81920.612	19765.320	16.606	-1360373.682872	
K37	-81910.361	19777.490	12.648	-1036002.245928	
M47	-81904.690	19777.968	-4.663	381921.569470	
K35	-81898.597	19772.827	-2.848	233247.204256	
KA3	-81896.664	19775.120	9.427	-772039.851528	
合計				1745.719766	
合計面積				872.8598830	
合計地積				872.85 m <sup>2</sup>	

総合計面積 3895.1109445 m<sup>2</sup>

(日調連9)


作成者 滋賀県湖南市石部南六丁目8番16 土地家屋調査士 竹内 (平成 25.3.18 年月日作成)

申請人 有限会社 みのり不動産 代表取締役 平塚和彦 縮尺 1/500

地番 3010-1ないし  
3010-21

土地の所在 彦根市八坂町南宮

地番	面積
① 3010-1	167.5205665 m <sup>2</sup>
② 3010-2	167.2974095 m <sup>2</sup>
③ 3010-3	167.2890040 m <sup>2</sup>
④ 3010-4	167.2719030 m <sup>2</sup>
⑤ 3010-5	171.3778580 m <sup>2</sup>
⑥ 3010-6	167.3104950 m <sup>2</sup>
⑦ 3010-7	167.1746795 m <sup>2</sup>
⑧ 3010-8	167.1830880 m <sup>2</sup>
⑨ 3010-9	167.1910185 m <sup>2</sup>
⑩ 3010-10	89.5980240 m <sup>2</sup>
⑪ 3010-11	165.0330995 m <sup>2</sup>
⑫ 3010-12	165.0933835 m <sup>2</sup>
⑬ 3010-13	165.6086205 m <sup>2</sup>
⑭ 3010-14	165.2057980 m <sup>2</sup>
⑮ 3010-15	165.4757465 m <sup>2</sup>
⑯ 3010-16	207.9871430 m <sup>2</sup>
⑰ 3010-17	230.9124325 m <sup>2</sup>
⑱ 3010-18	152.7849495 m <sup>2</sup>
⑲ 3010-19	4.4472635 m <sup>2</sup>
⑳ 3010-20	0.4885790 m <sup>2</sup>
㉑ 3010-21	872.8598830 m <sup>2</sup>

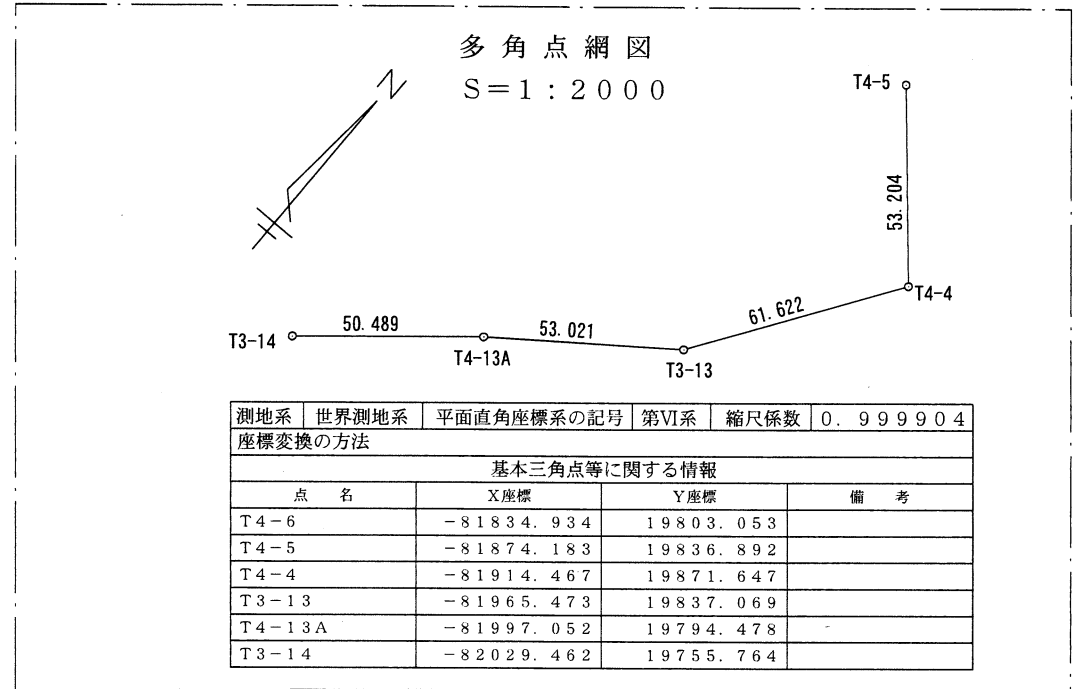

(日調連9)

作成者 滋賀県湖南市石部南六丁目8番16  
土地家屋調査士 竹内 勉 (平成 25.3.18 年 月 日作成)

申請人 有限会社 みのり不動産  
代表取締役 平塚和彦 縮尺 1/500